



SECTION B - B

SCALE - 1 : 5

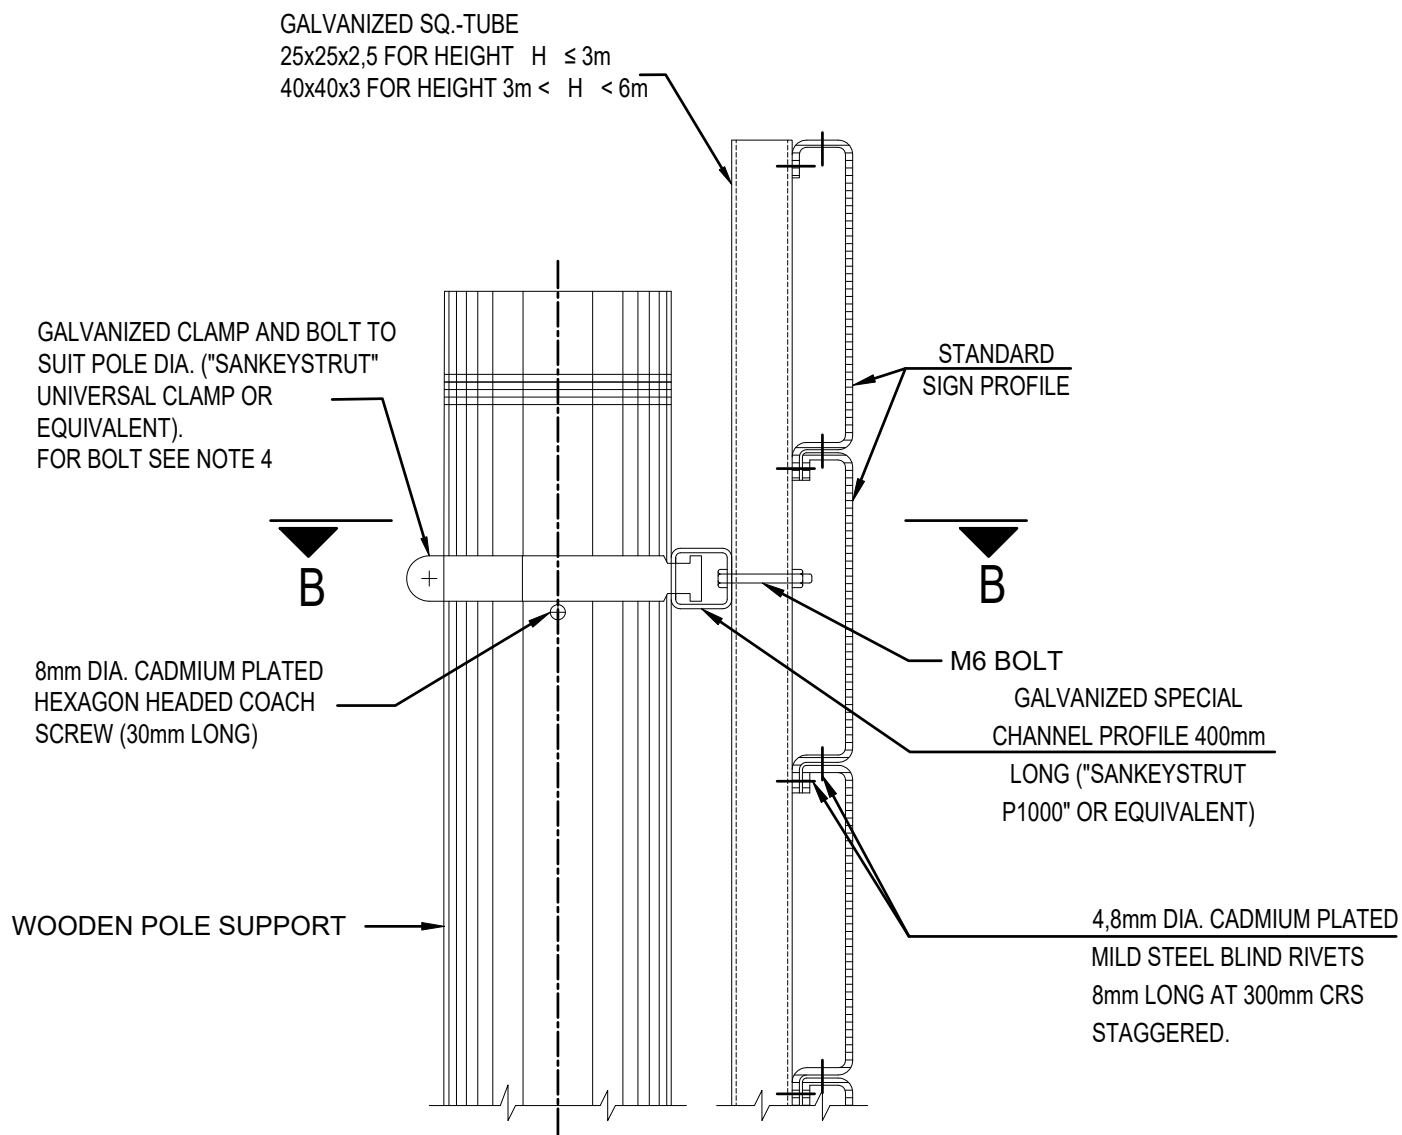

ELEVATION A-A

SCALE 1:5

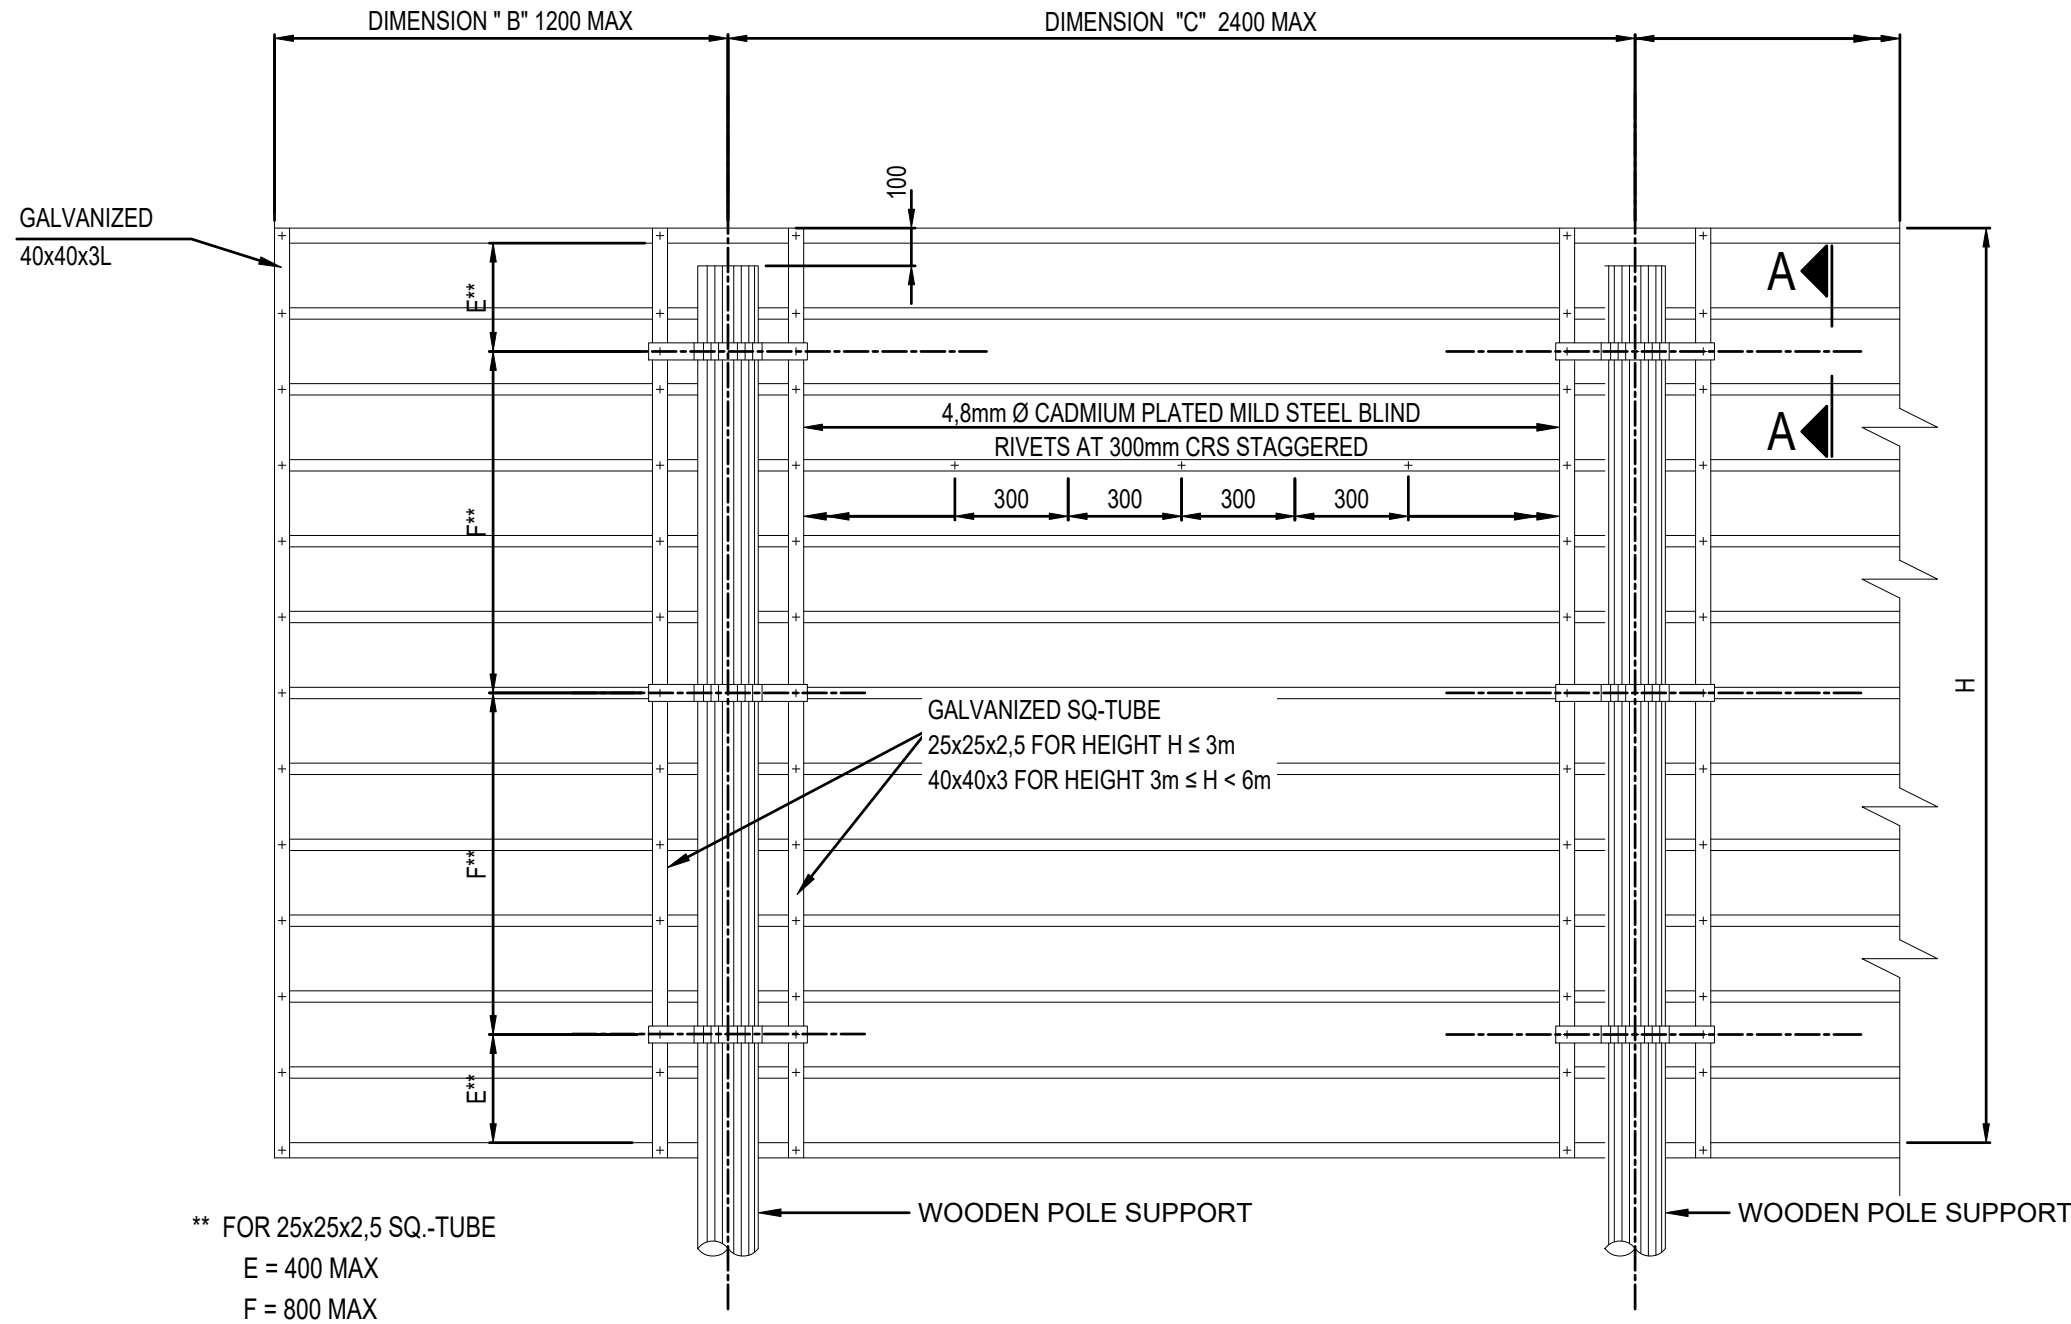



REAR ELEVATION

SCALE 1:20

NOTES :

THE ROAD SIGN FACES SHALL BE MANUFACTURED AND ERECTED IN ACCORDANCE WITH THE FOLLOWING REQUIREMENTS :

1. THE STANDARD SIGN PROFILE IF APPLICABLE SHALL BE MADE IN ACCORDANCE WITH THE DETAILS SHOWN ON DRAWING N3TC-RS-05.
2. A SIGN FACE WHICH EXCEEDS 6m LENGTH MAY BE MANUFACTURED IN TWO SECTIONS. THE JOINT SHALL BE MADE IN ACCORDANCE WITH DETAILS SHOWN ON DRAWING N3TC-RS-05.
3. STRUCTURAL STEEL SECTIONS SHALL BE MILD STEEL CONFORMING TO THE REQUIREMENTS OF SANS 1431, GRADE 300W. RECTANGULAR HOLLOW SECTION AND SPECIAL CHANNEL PROFILES MAY BE COLD FORMED OF COMMERCIAL QUALITY MILD STEEL. ALL SECTIONS SHALL BE HOT-DIP GALVANISED IN ACCORDANCE WITH THE REQUIREMENTS OF SANS 121 : 2000 (ISO 1461 : 1999).
4. BOLTS, WASHERS AND NUTS SHALL COMPLY WITH THE REQUIREMENTS OF SANS 1700-5-1 AND SHALL BE GALVANISED IN ACCORDANCE WITH THE REQUIREMENTS OF SANS 121 : 2000 (ISO 1461 : 1999).
5. BLIND RIVETS SHALL BE 4.8mm DIA CADMIUM PLATED MILD STEEL.
6. REFERENCE MUST BE MADE TO THE RELEVANT ROAD SIGNS DETAIL DRAWING FOR DETAILS OF THE ROAD SYMBOLS AND LEGEND FOR EACH INDIVIDUAL SIGN.

 		CONSTRUCTION RECORD (AS-BUILT)		 KBK ENGINEERS (Pty) Ltd.	DESIGNED BY		CONSULTANT APPROVAL		 N3TC	HEAD OFFICE		EASTERN REGION		ACCEPTANCE		PROJECT DESCRIPTION		PROJECT NUMBER		CONTRACT N3TC/RM-2021-600					
		WORKS CONTRACT ENGINEER			NAME		NAME			48 Tambotie Avenue		58 van Eck Place		THIS ACCEPTANCE IS FOR PROCEDURAL AND ADMINISTRATIVE REVIEW PURPOSES ONLY AND DOES NOT ATTRACT LEGAL LIABILITY OR LIABILITY OF ANY KIND FROM WHATEVER CAUSE OR HOWEVER ARISING		ROUTINE ROAD MAINTENANCE OF NATIONAL ROUTE 3: N3 TOLL ROAD BETWEEN CEDARA AND HEIDELBERG SOUTH INTERCHANGE		DRAWING LOCATION DATA		START		END			
		Name :			J.C. MARKRAM		J.C. MARKRAM			Val de Grace		Pietermaritzburg						ROUTE		N3		N3			
		Prof. Reg. No. :			080187		Prof. Reg. No. :			080187		Pretoria		PO Box 415		for N3TC CONCESSIONAIRE				SECTION		4		11	
		Date :			202001496		Date :			DECEMBER 2020		0184		3201		Date:				DRAWING km DISTANCE		0		415	
		N3TC PROJECT MANAGER		CHECKED BY		NAME		D.D. ROBERTSON		PO Box 100410		Scottsville		for SA NATIONAL ROADS AGENCY LTD.				DRAWING TYPE		ROADS - TYPICAL DETAIL					
				NAME		D.D. ROBERTSON		Prof. Reg. No. :		22 Karee Street, Irene		3209		Date:				BRIDGE/STRUCTURE No.		CONSULTANT DRAWING No.		N3TC-RS-04			
				Prof. Reg. No. :		202001496		Date :		22 Karee Street, Irene		3209		Date:				SANRAL DOCUMENT #		-		VER V1			
				NAME		TA VAN DER MERWE		Date :		22 Karee Street, Irene		3209		Date:											
				Date :		202001496		Date :		22 Karee Street, Irene		3209		Date:											
				N3TC PROJECT MANAGER		NAME		TA VAN DER MERWE		22 Karee Street, Irene		3209		Date:											
				Name :		J.C. MARKRAM		Prof. Reg. No. :		22 Karee Street, Irene		3209		Date:											
				Prof. Reg. No. :		080187		Date :		22 Karee Street, Irene		3209		Date:											
				Date :		202001496		Date :		22 Karee Street, Irene		3209		Date:											
				N3TC PROJECT MANAGER		NAME		TA VAN DER MERWE		22 Karee Street, Irene		3209		Date:											