



TYPICAL GENERAL MOW DETAILS (MEDIAN)

SCALE 1:50

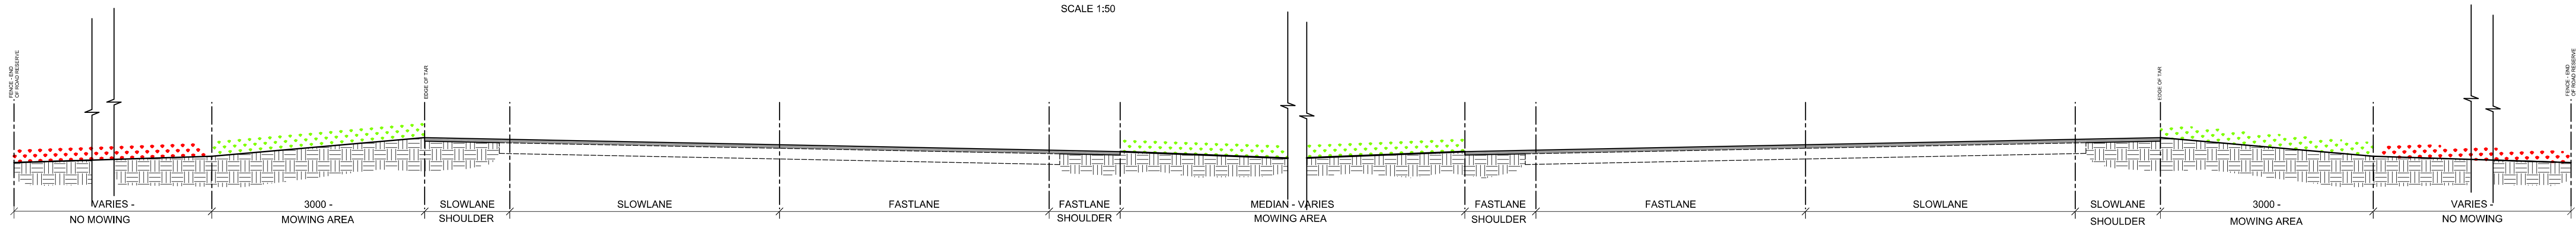


TYPICAL SHOULDER MOW DETAILS (MEDIAN)

SCALE 1:50

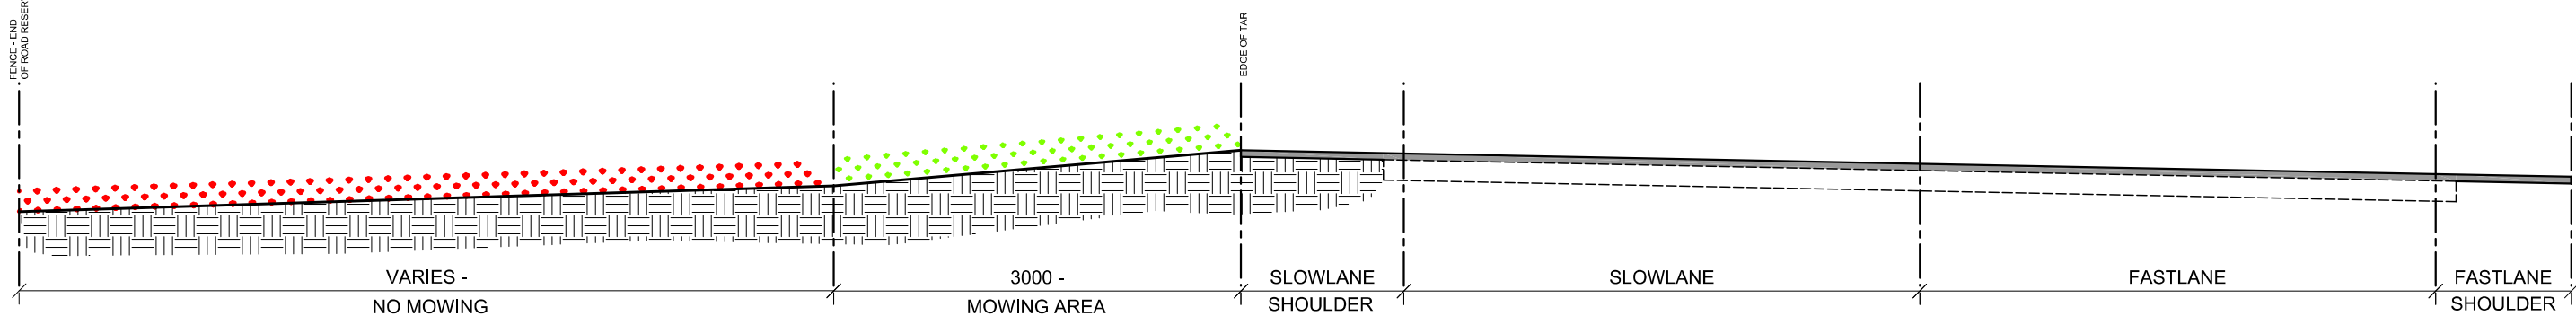


TYPICAL SHOULDER MOW DETAILS (NO MEDIAN)

SCALE 1:50

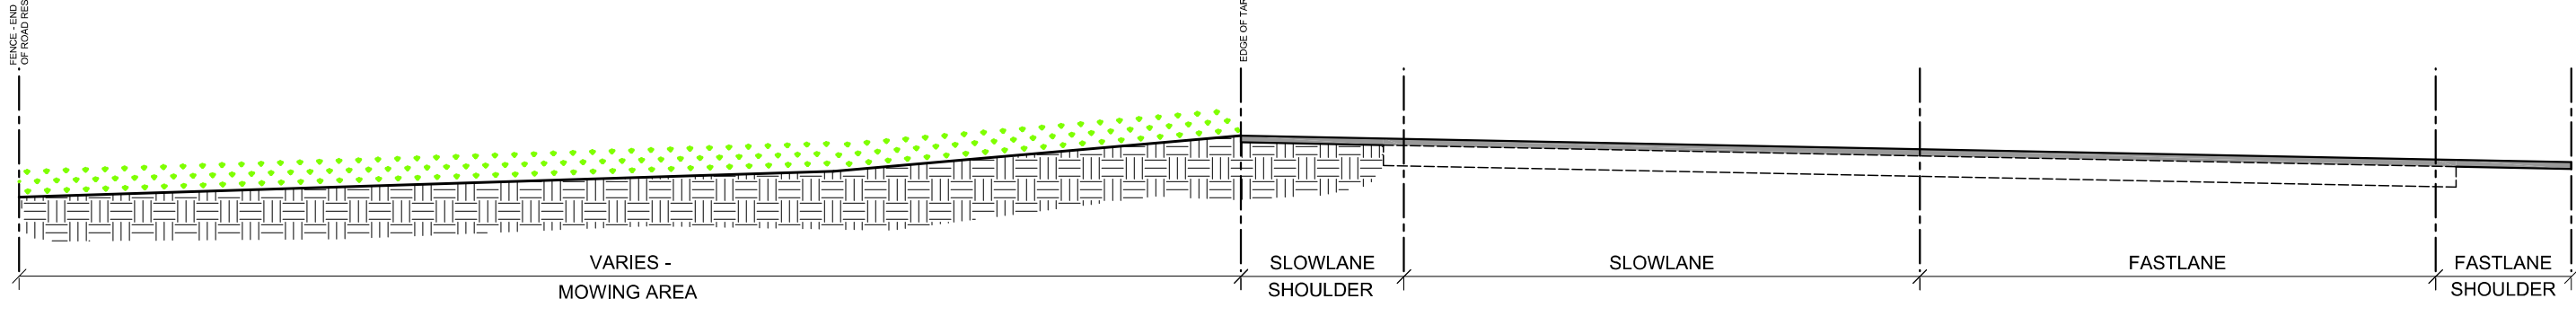


TYPICAL GENERAL MOW DETAILS (NO MEDIAN)

SCALE 1:50

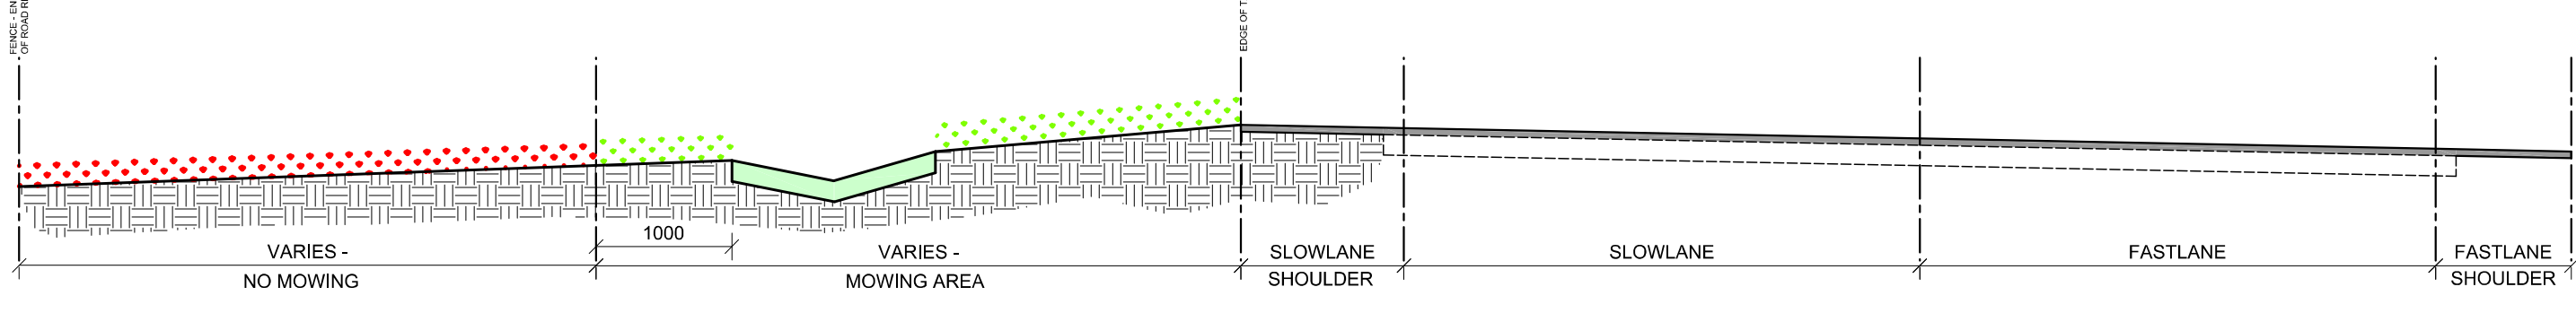


TYPICAL SHOULDER MOW DETAILS (WITH STORMWATER CHANNEL)

SCALE 1:50

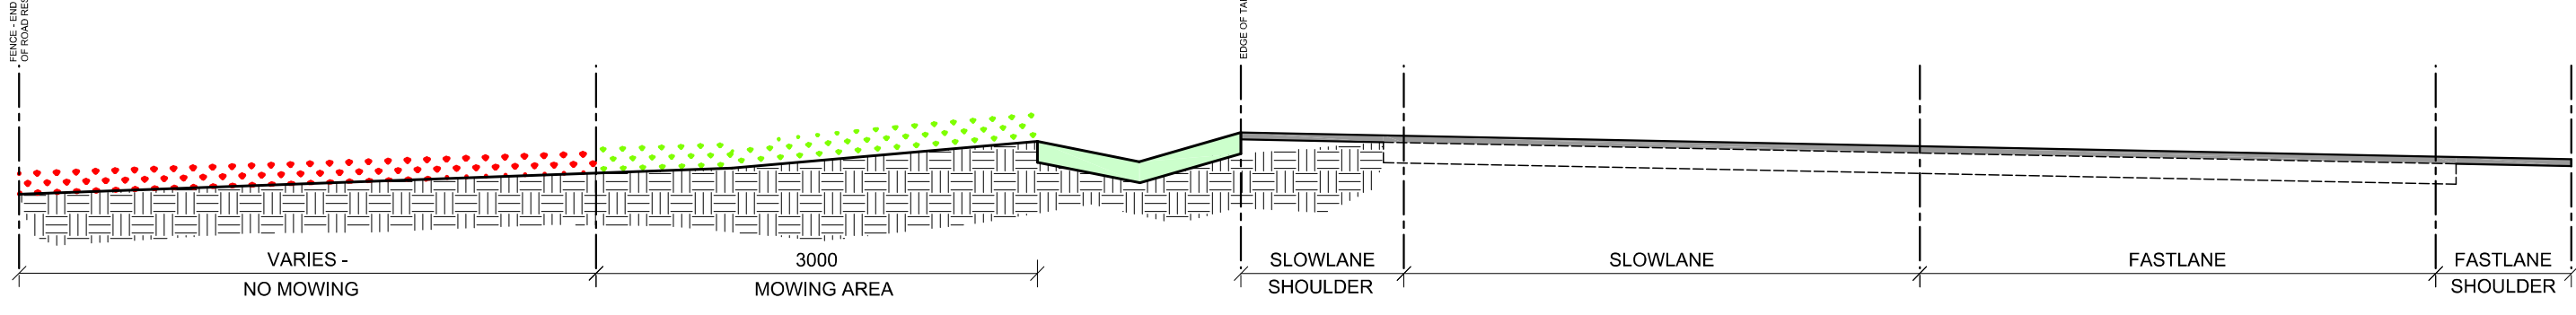

TYPICAL SHOULDER MOW DETAILS (WITH STORMWATER CHANNEL ADJACENT TO ROAD)

SCALE 1:50

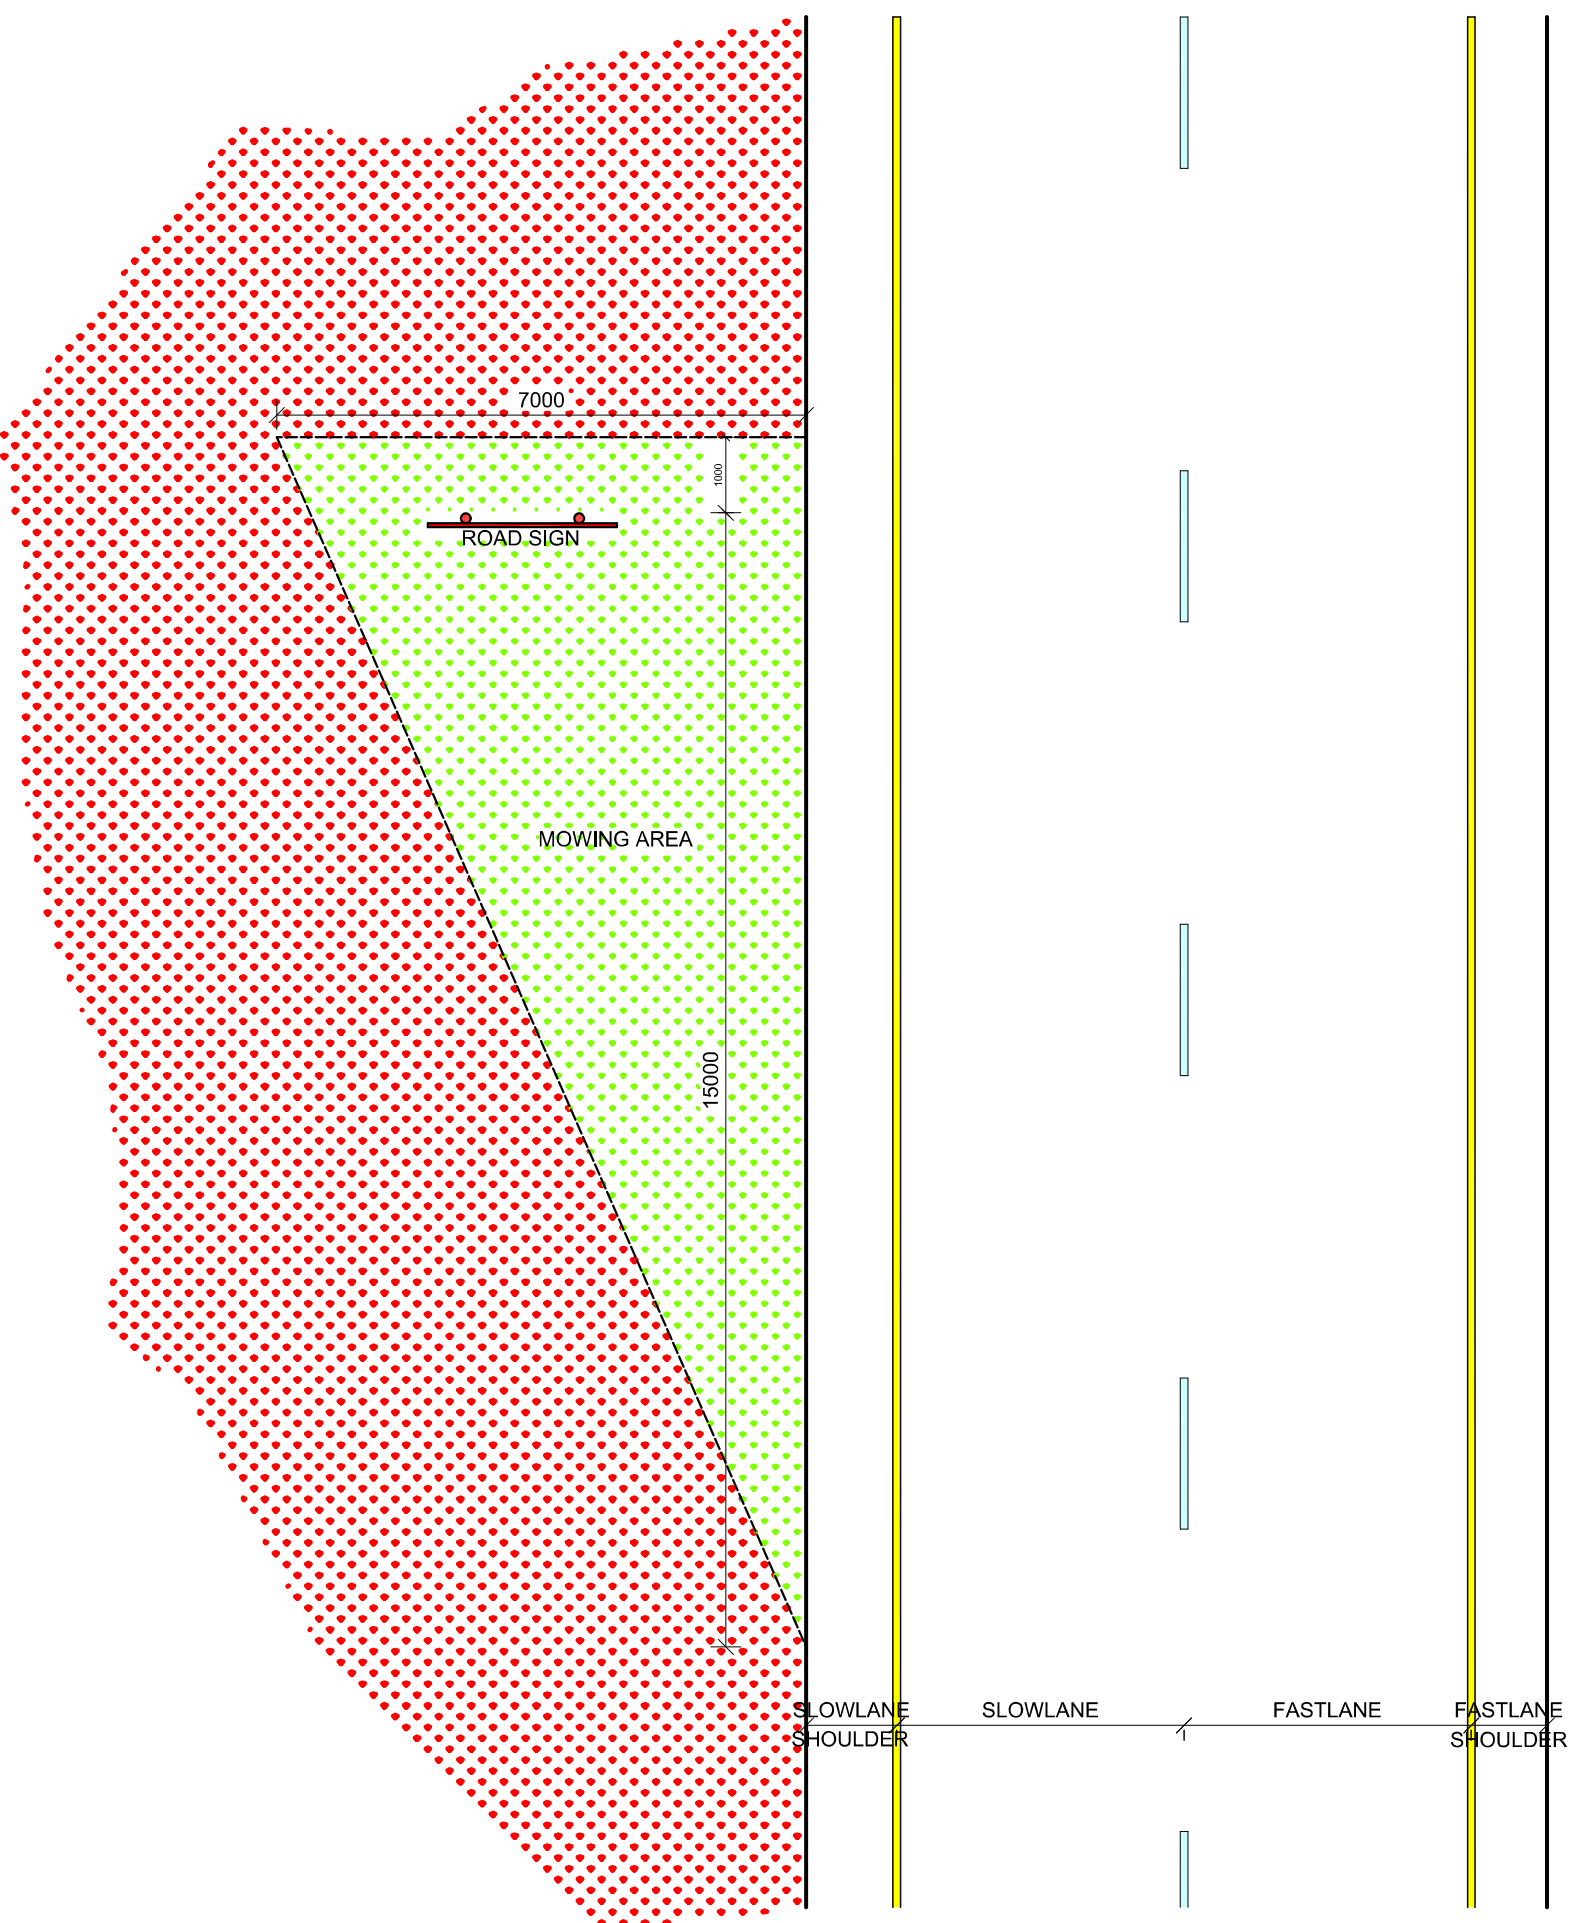

TYPICAL CUTTING OF SIGHT TRIANGLE DETAILS

SCALE 1:100

NOTE:
FINAL HEIGHT OF CUT GRASS NOT LESS
THAN 50mm AND NOT MORE THAN 150mm

FOR TENDER PURPOSES ONLY

	</
--	--	----