


OPTION 1 - WARNING SIGN BOARDS FOR MOWING
2-LANE / 2-WAY TRAFFIC

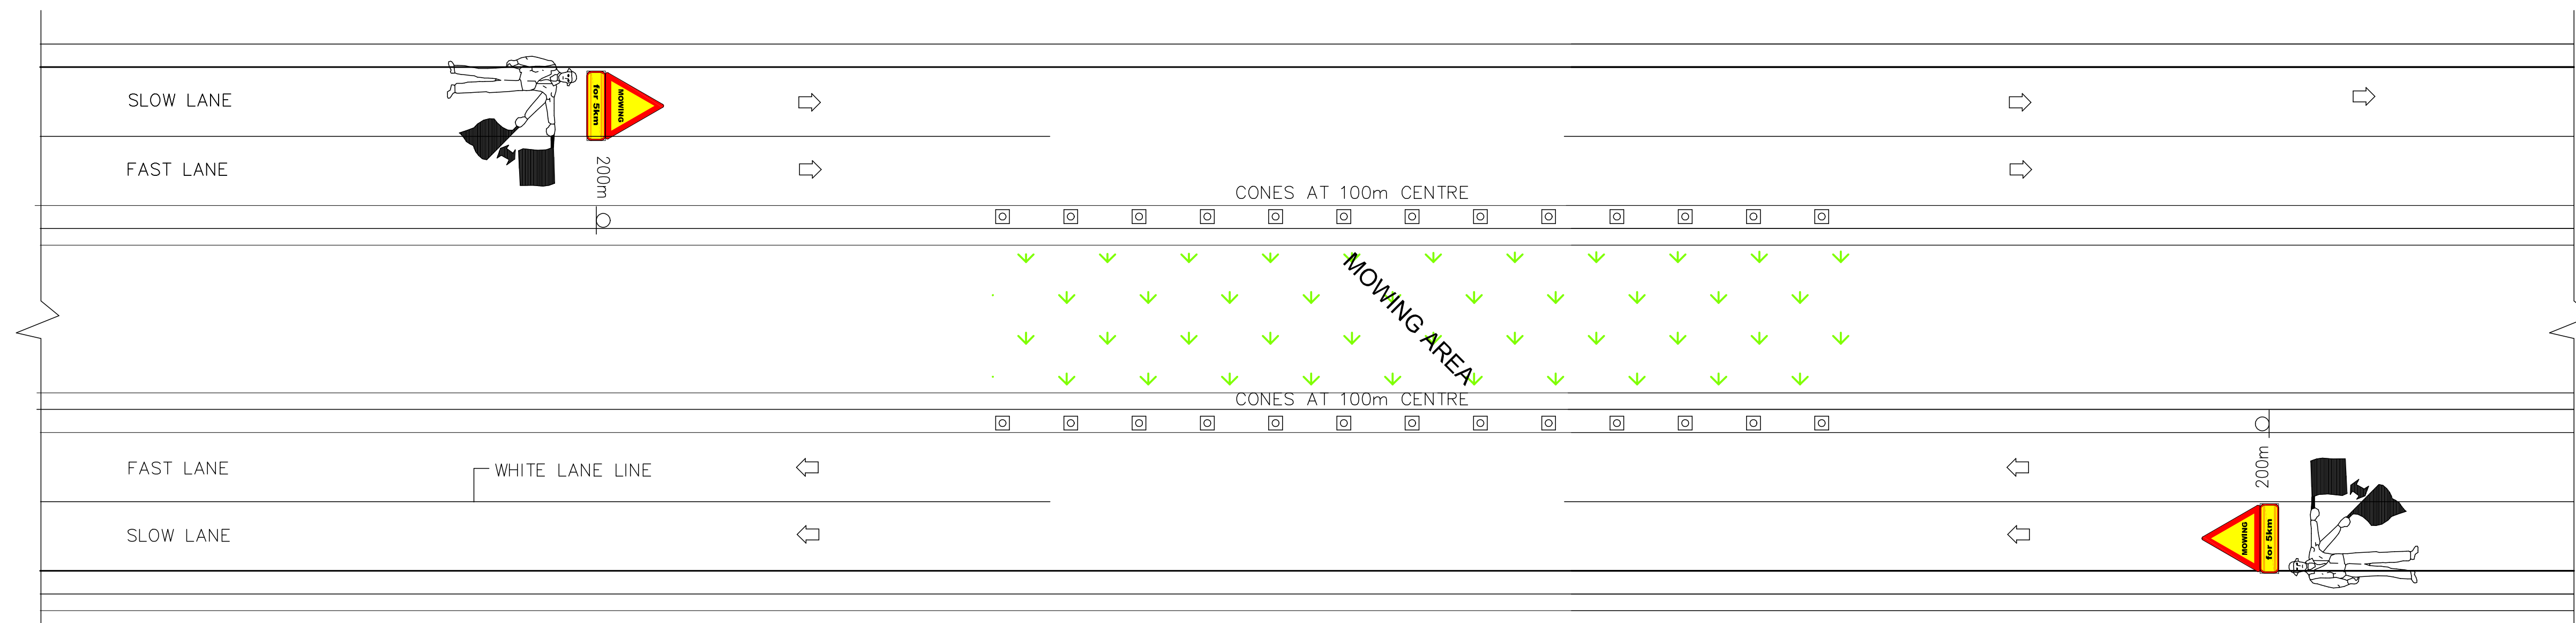

OPTION 1 - WARNING SIGN BOARDS FOR MEDIAN MOWING
2-LANE / 2-WAY TRAFFIC

FOR TENDER PURPOSES ONLY

--	--	



100mm ON ORIGINAL DRAWING

PLAN NO. 2025-600-002

0